


EARTHSHIP UNIVERSITY

ARTS DESIGN AND CRAFTS

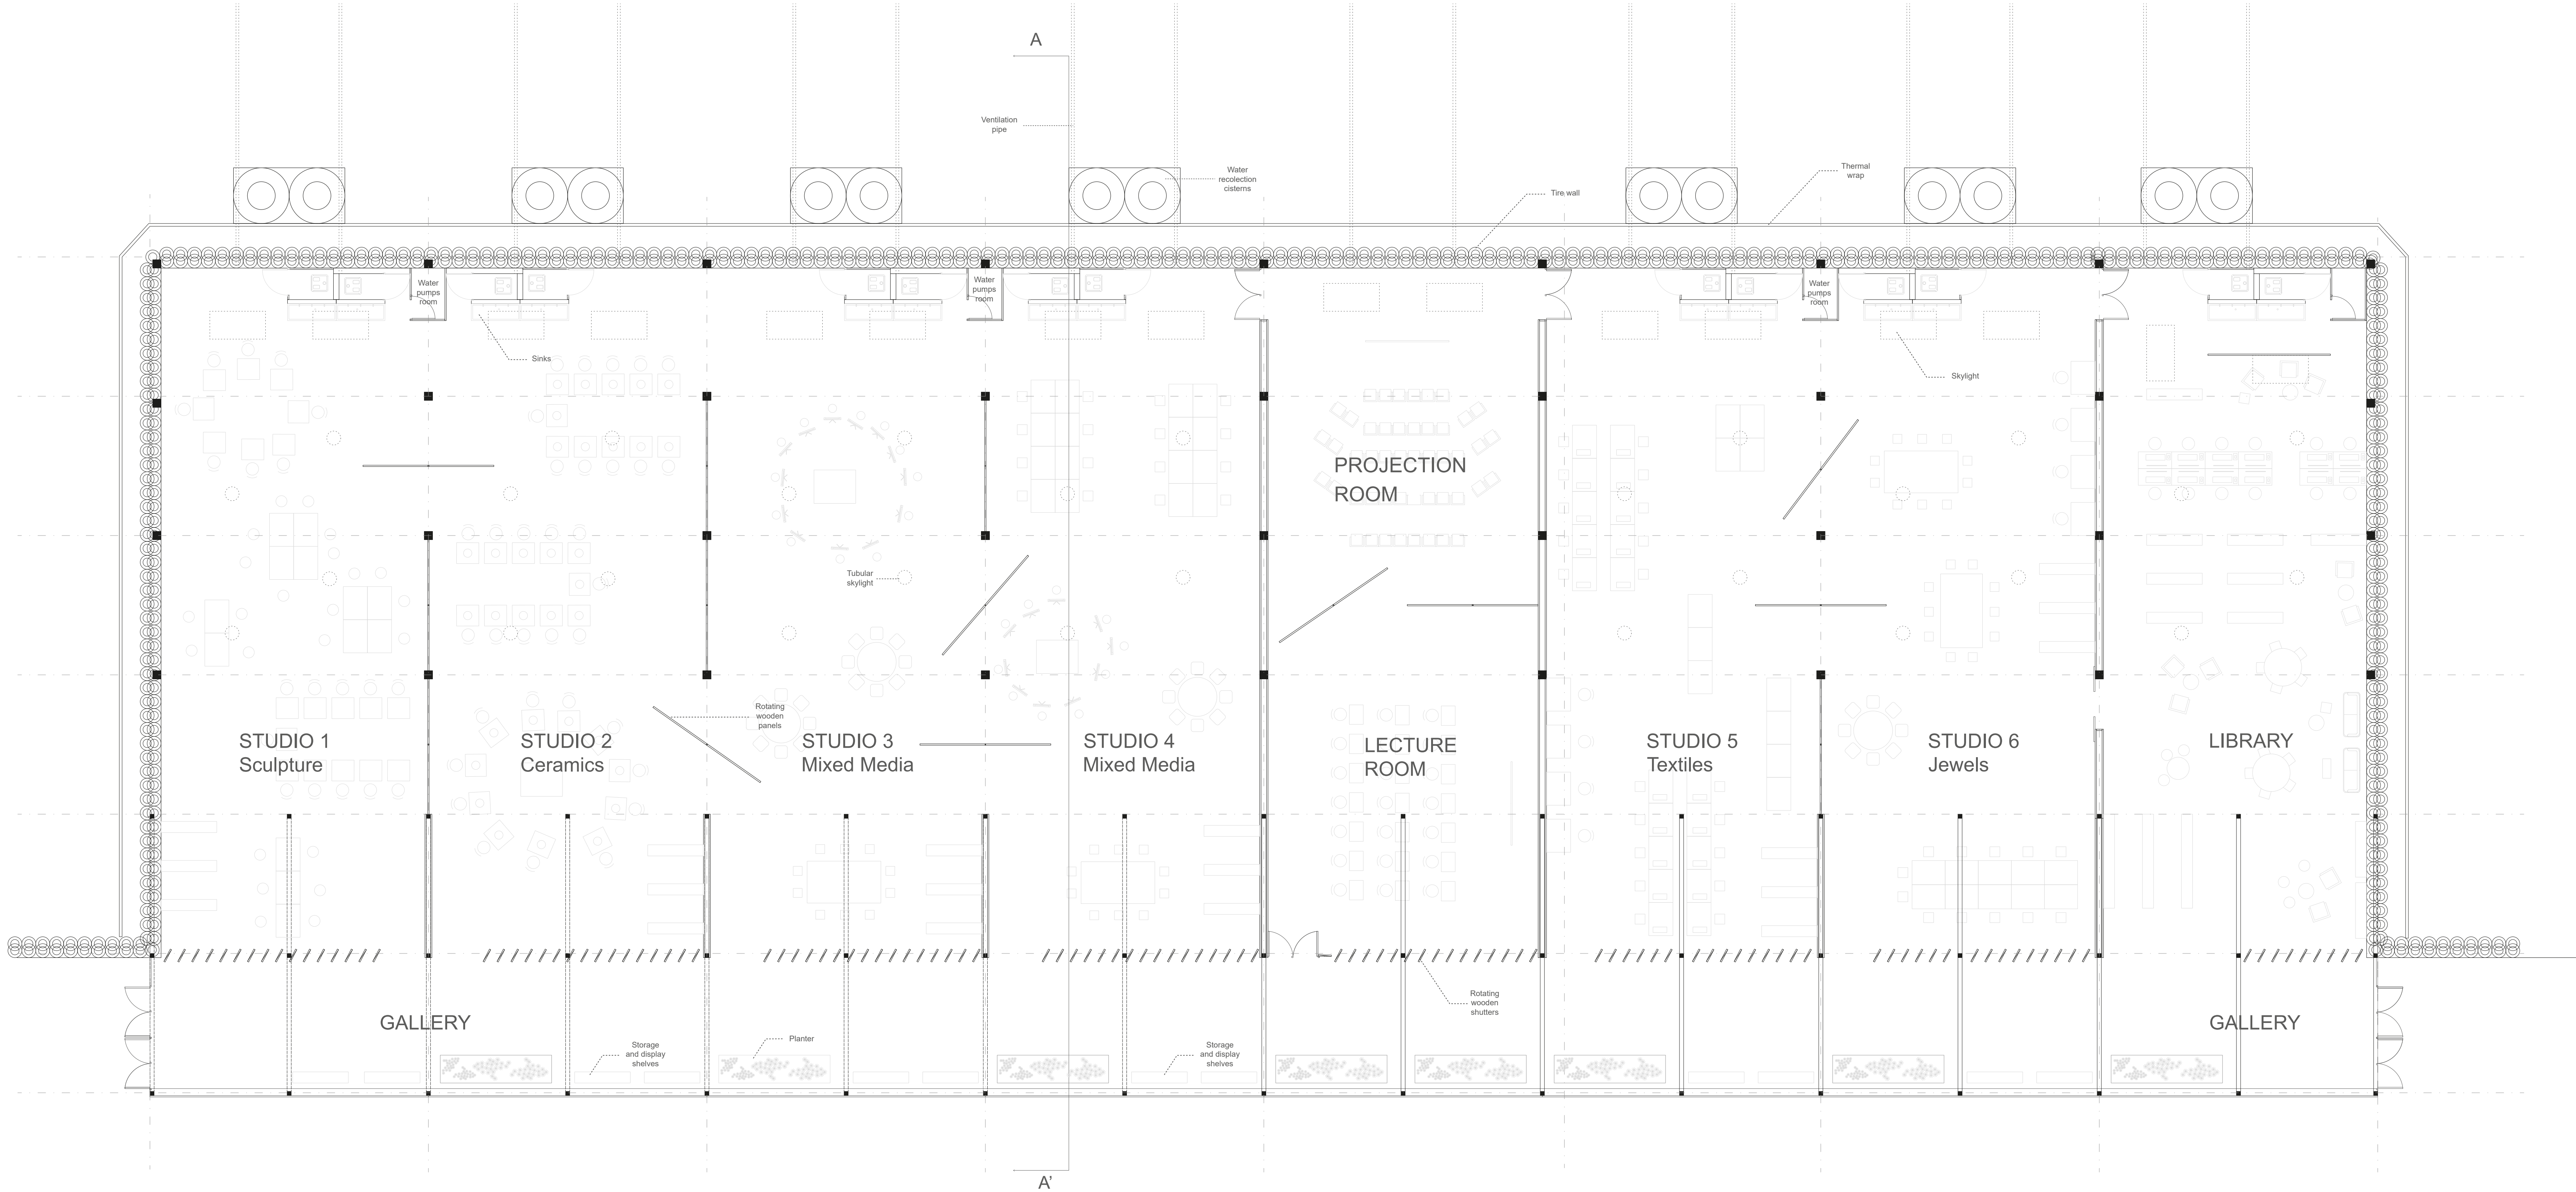

1:100 PLAN
0 5m